


**01** ENLARGED UNIT FLOOR PLAN

SCALE: 1/4" = 1'-0"


UNITS: 102

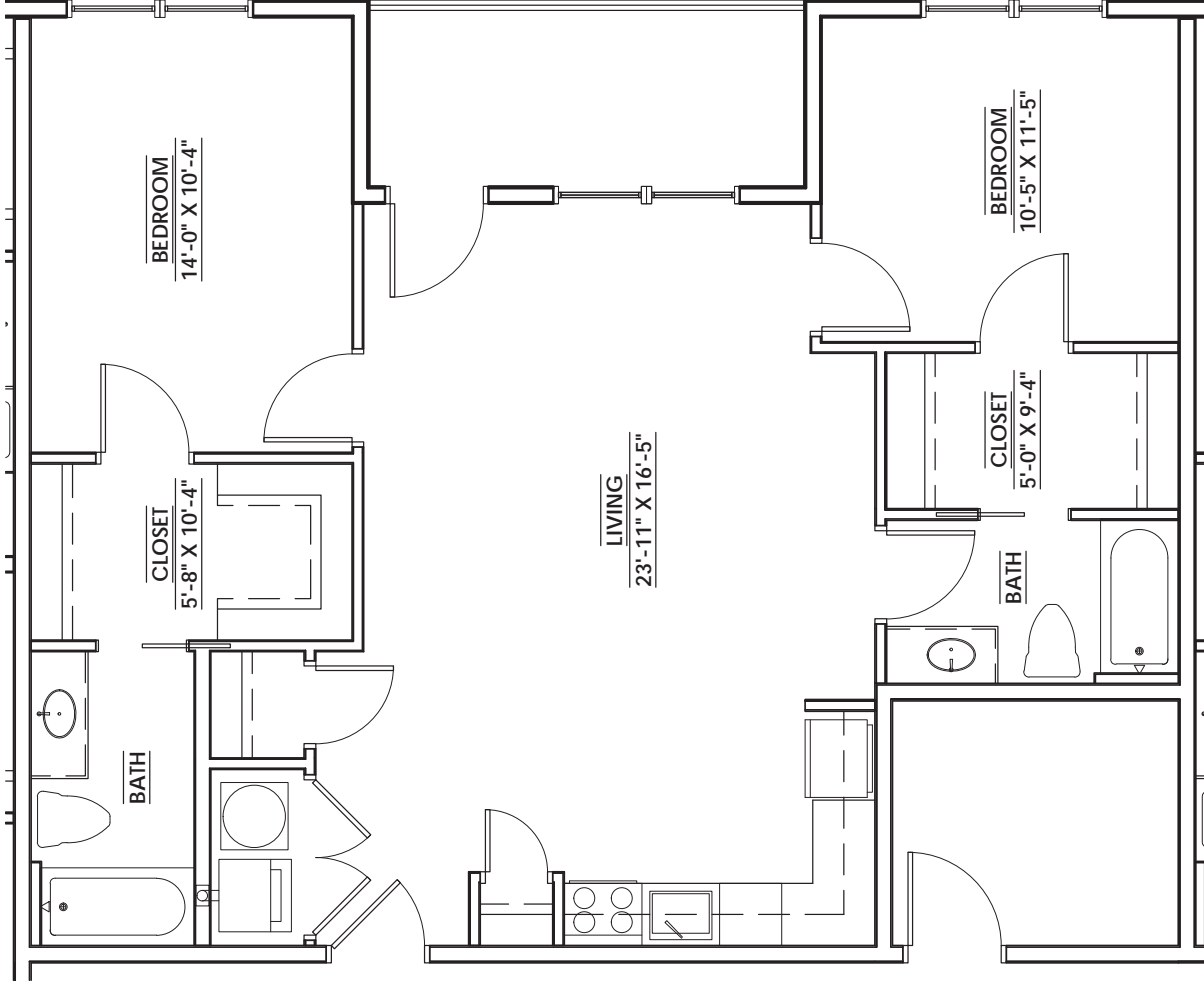

**01** ENLARGED UNIT FLOOR PLAN

SCALE: 1/4" = 1'-0"


UNITS: 103, 202, 203, 302 & 303

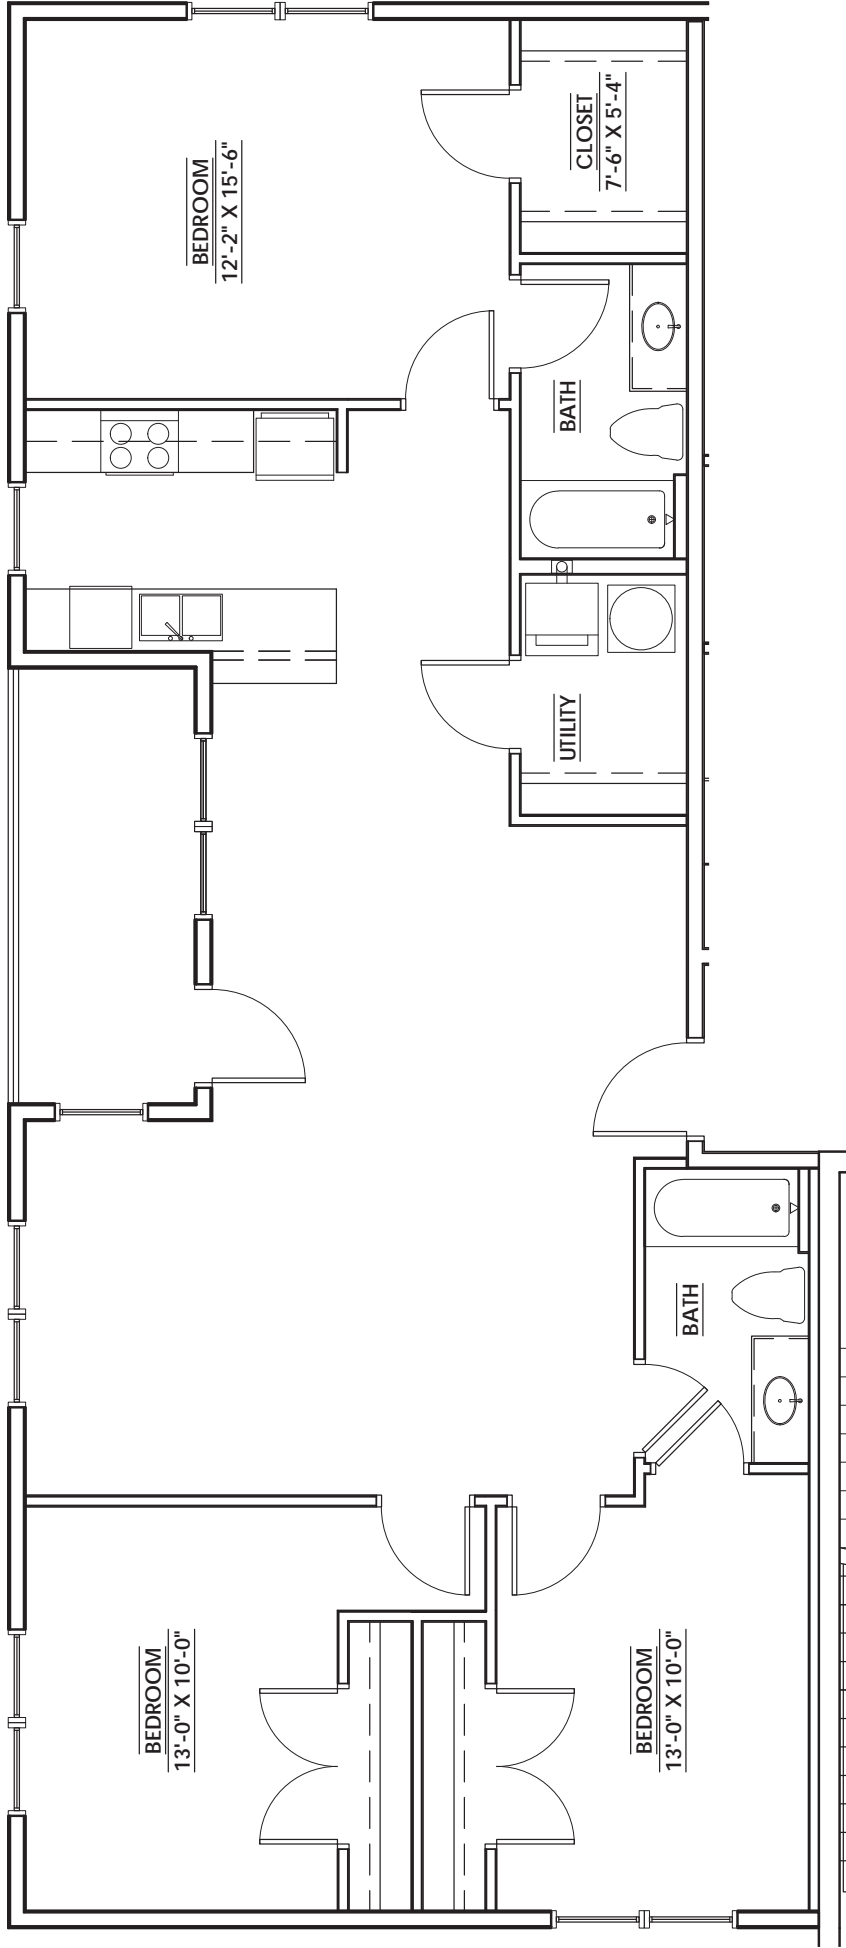

**01** ENLARGED UNIT FLOOR PLAN

SCALE: 1/4" = 1'-0"


UNITS: 104, 204 & 304

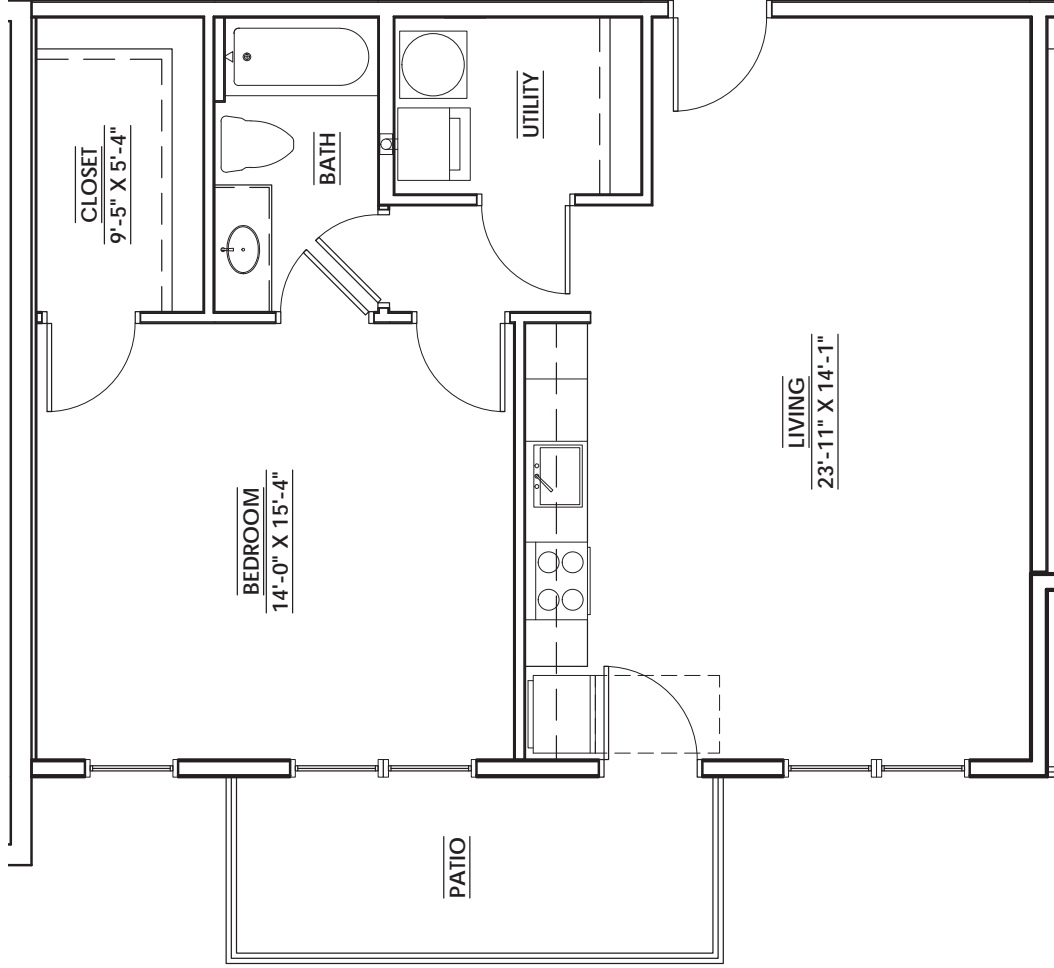

**01** ENLARGED UNIT FLOOR PLAN

SCALE: 1/4" = 1'-0"


UNITS: 105

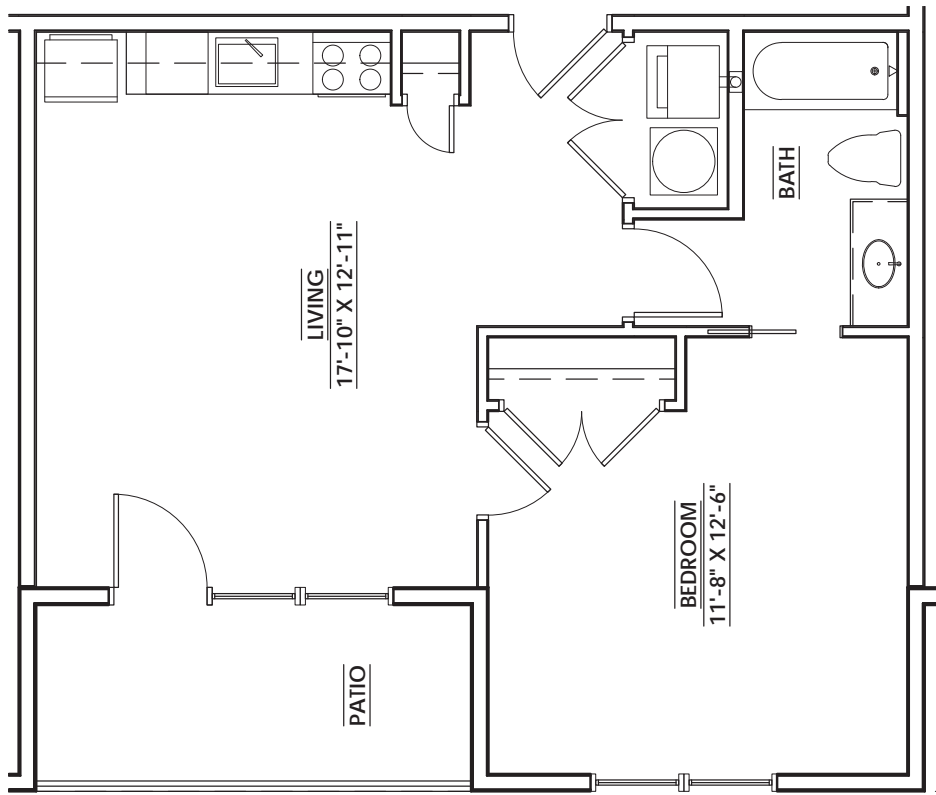

**01** ENLARGED UNIT FLOOR PLAN

SCALE: 1/4" = 1'-0"

UNITS: 106

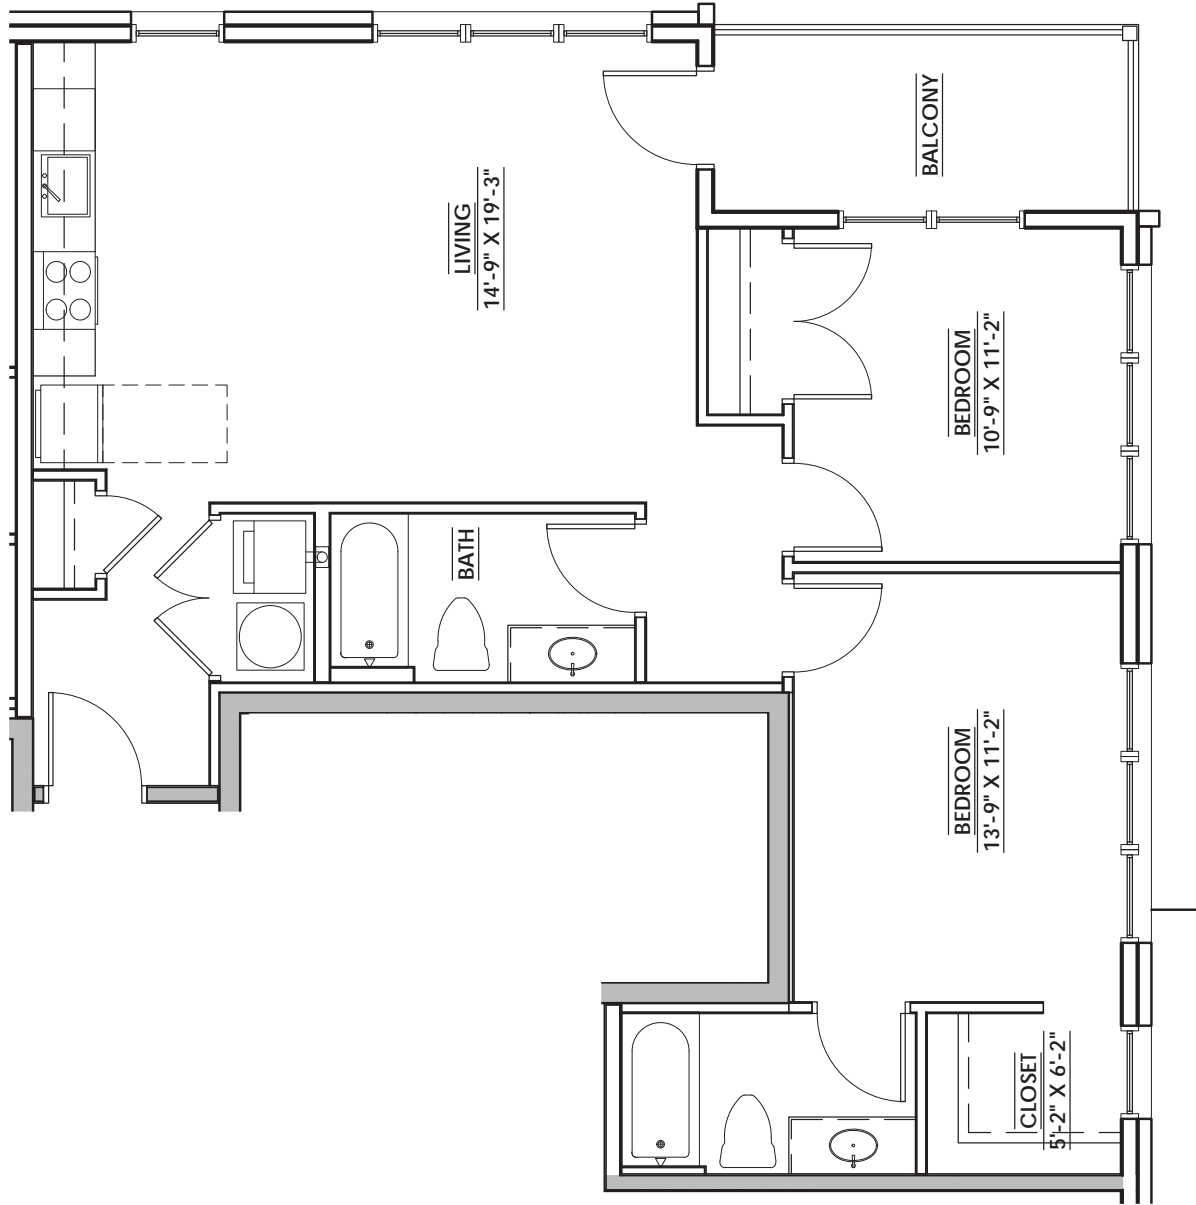

**LIVING**  
14'-9" X 19'-3"

**BATH**

**BEDROOM**  
13'-9" X 11'-2"

**BEDROOM**  
10'-9" X 11'-2"


**CLOSET**  
5'-2" X 6'-2"

**BALCONY**

**01 ENLARGED UNIT FLOOR PLAN**

SCALE: 1/4" = 1'-0"


UNITS: 201 & 301

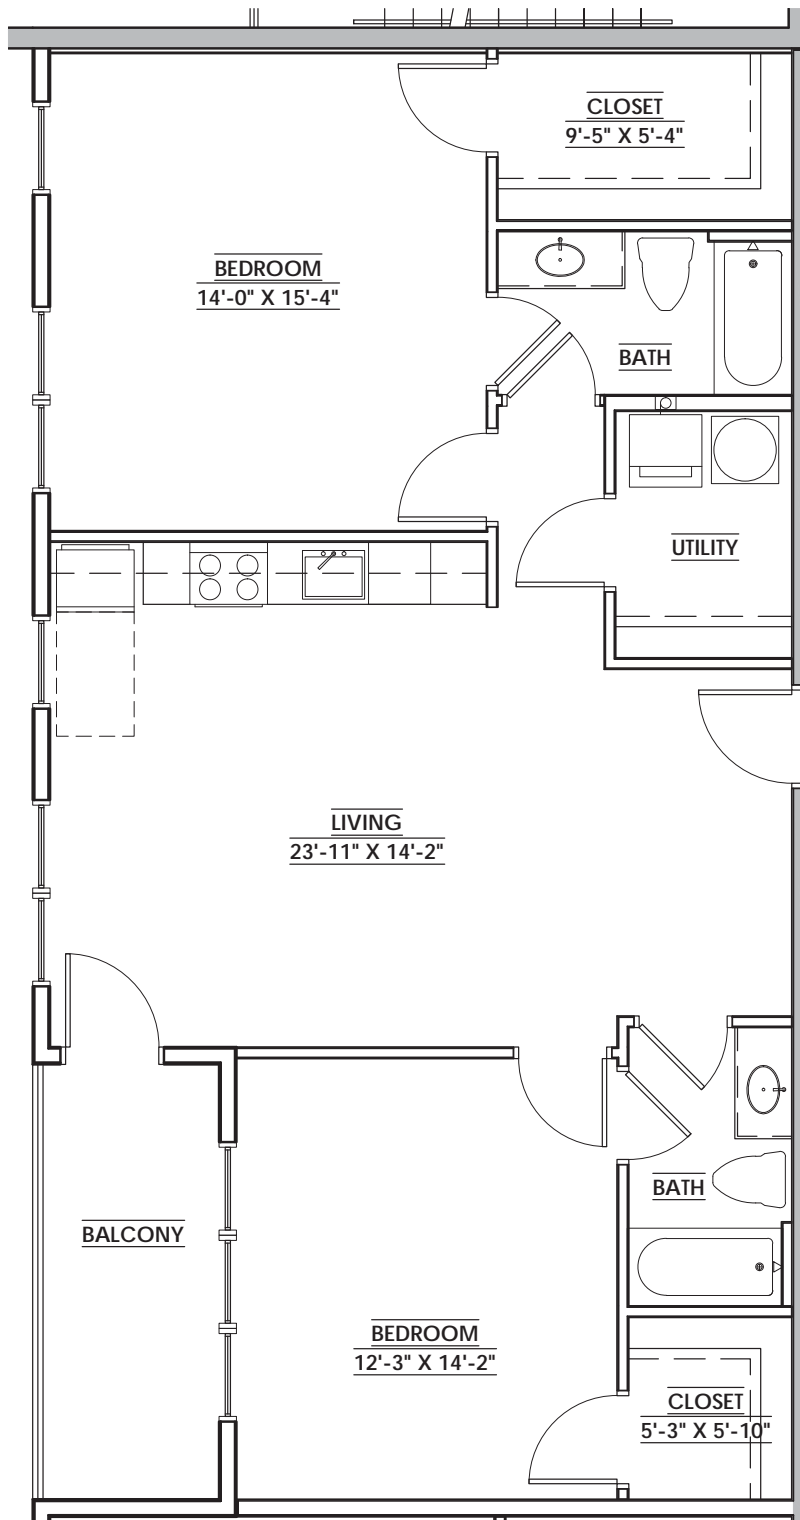

**01** ENLARGED UNIT FLOOR PLAN

SCALE: 1/4" = 1'-0"

UNITS: 205 & 305

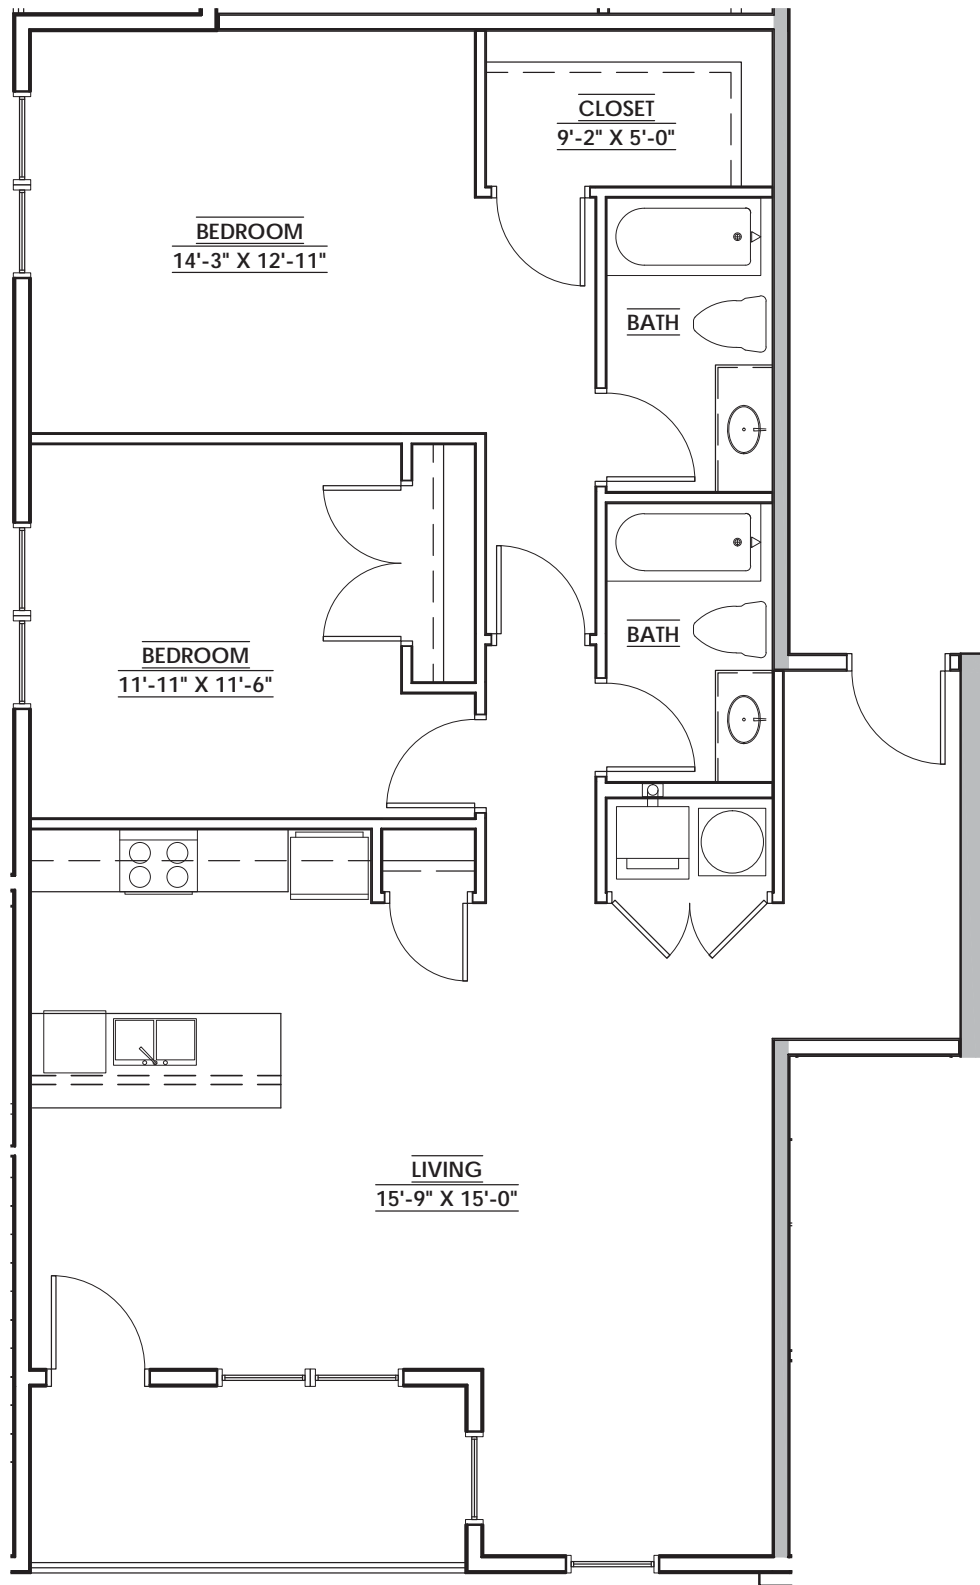


**01** ENLARGED UNIT FLOOR PLAN

SCALE: 1/4" = 1'-0"

UNITS: 206 & 306




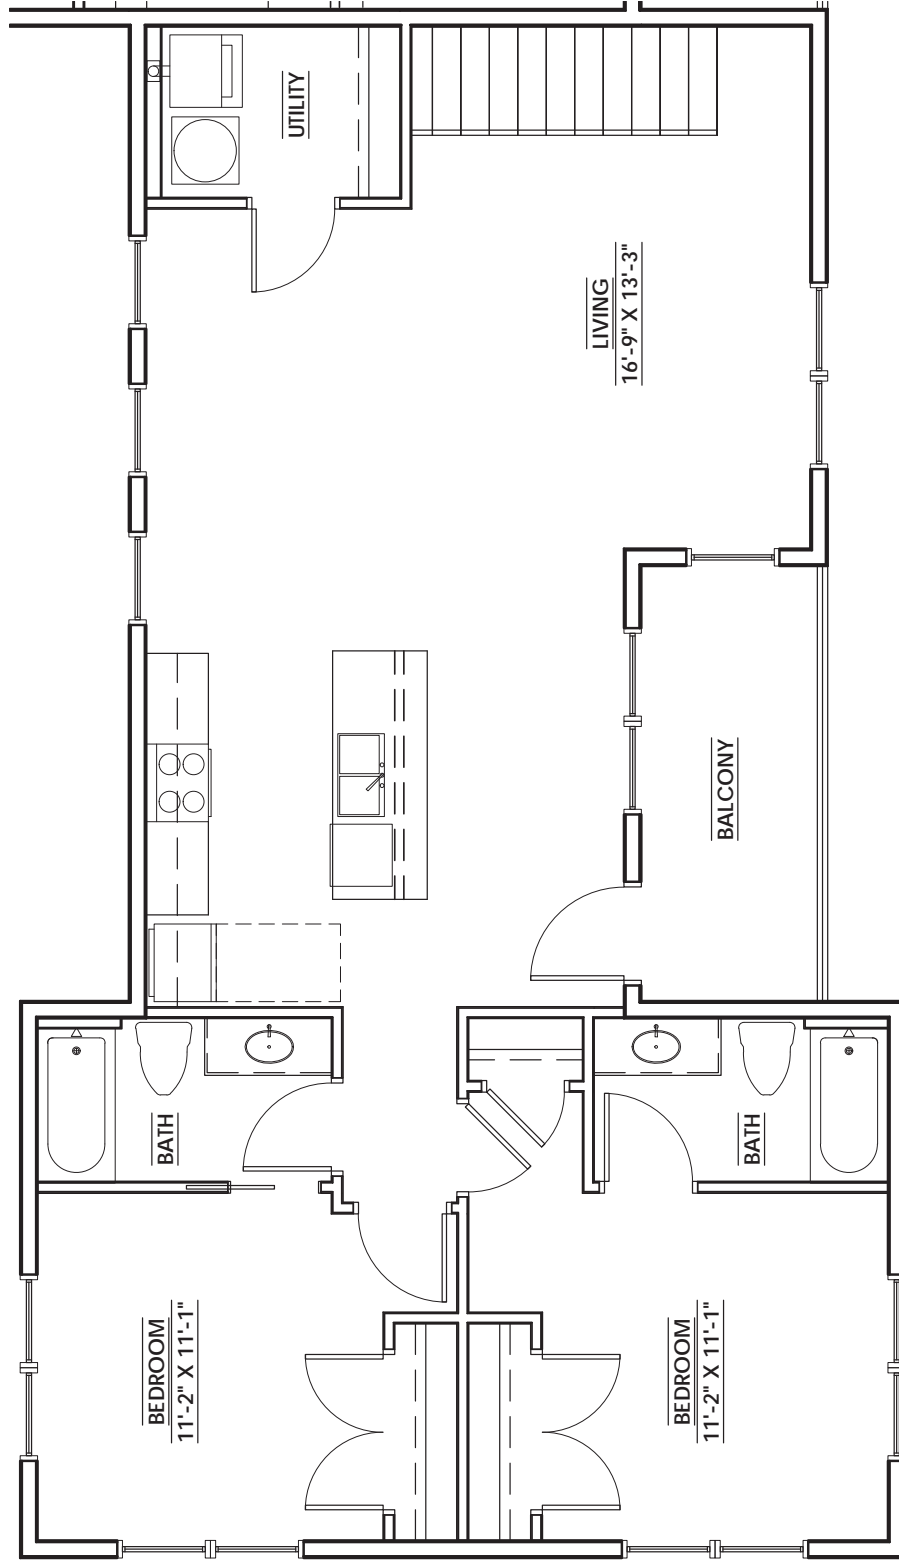

**01** ENLARGED UNIT FLOOR PLAN

SCALE: 1/4" = 1'-0"

UNITS: 207

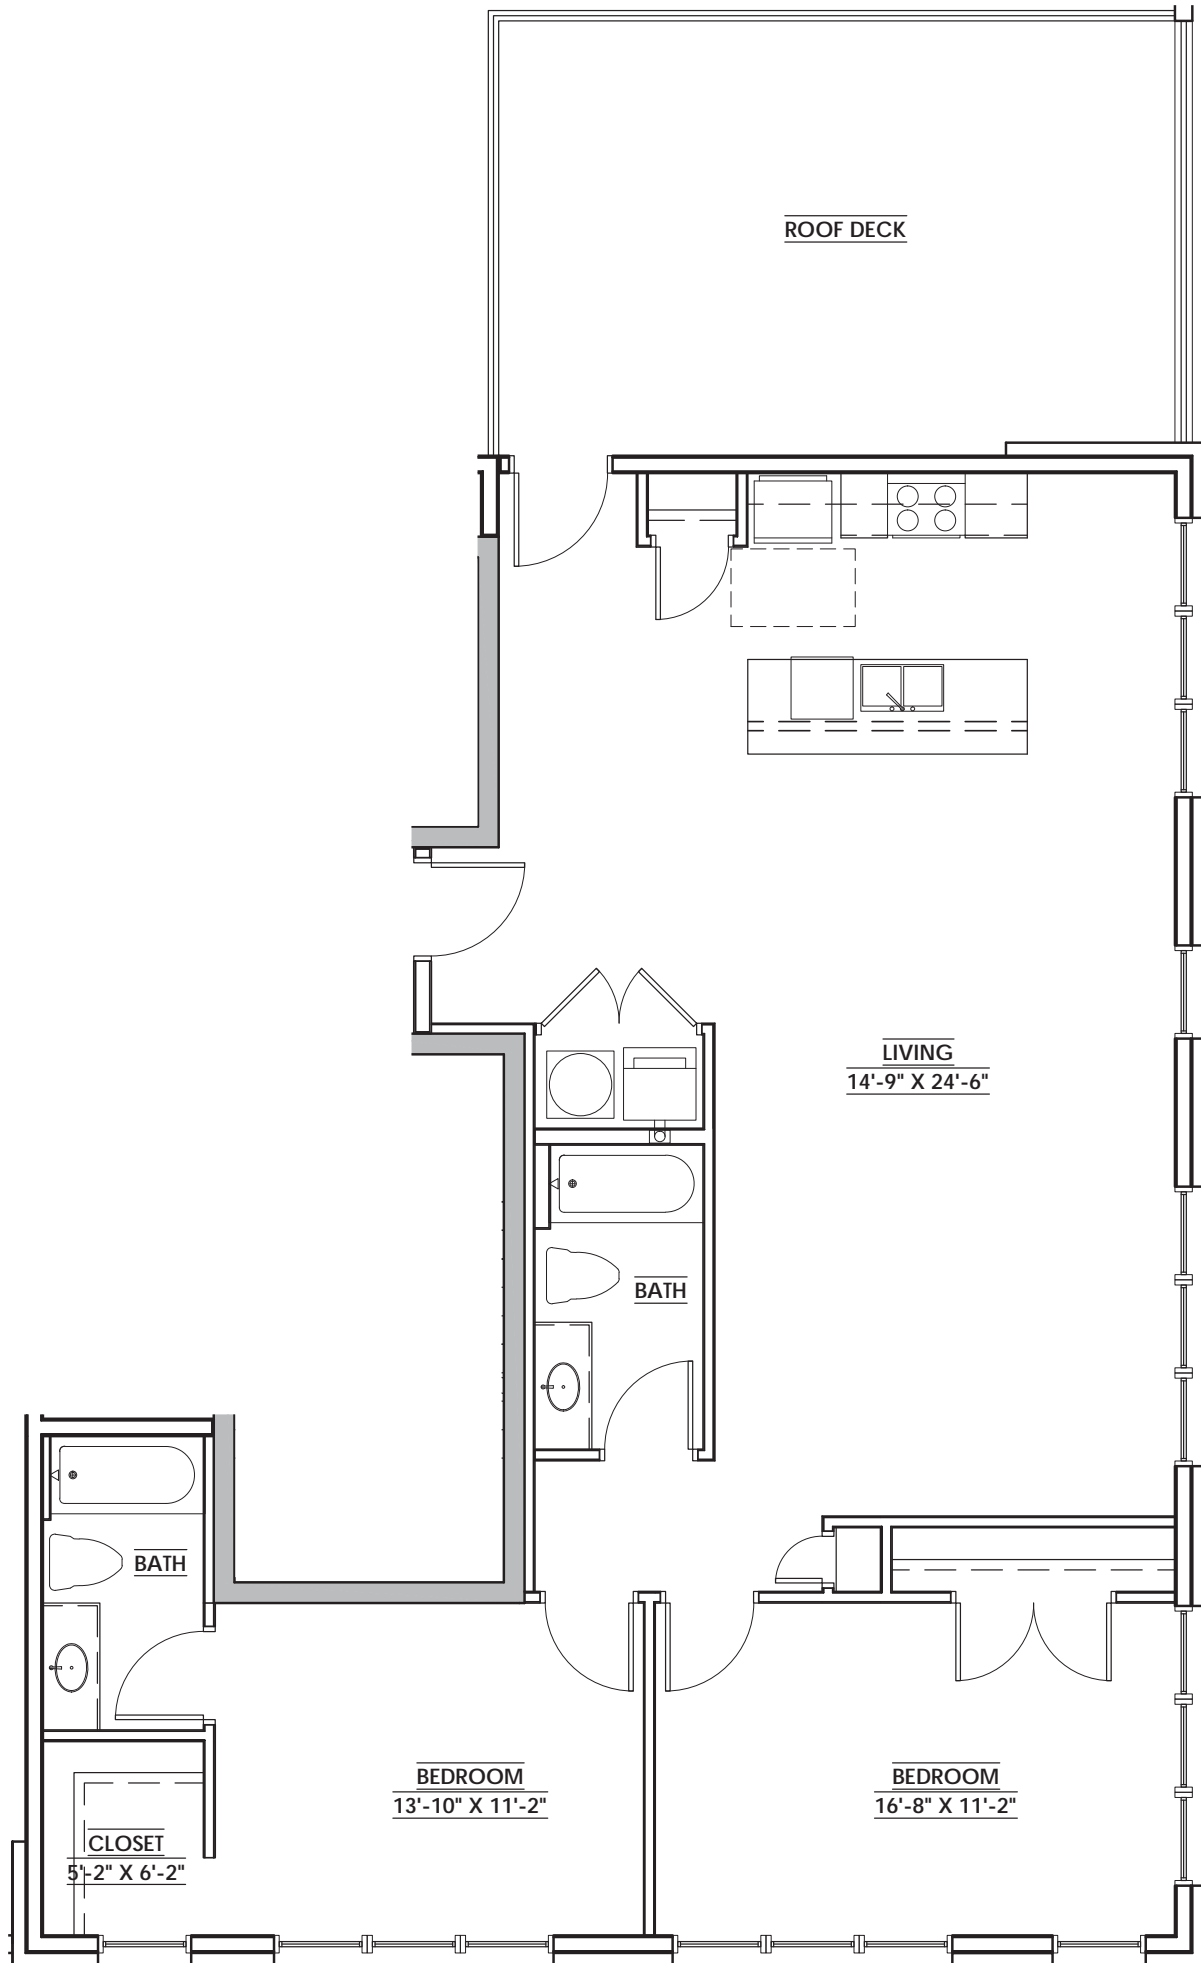

**01** ENLARGED UNIT FLOOR PLAN

SCALE: 1/4" = 1'-0"

UNITS: 401