


**AVAILABLE
\$356000**


Porter Street

01 1ST FLOOR PLAN
SCALE: 1/8"=1'-0"

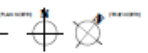

9th Street


FACE OF BRICK
BELOW, TOP
EXPOSED BRICK
TO BE SLOPED

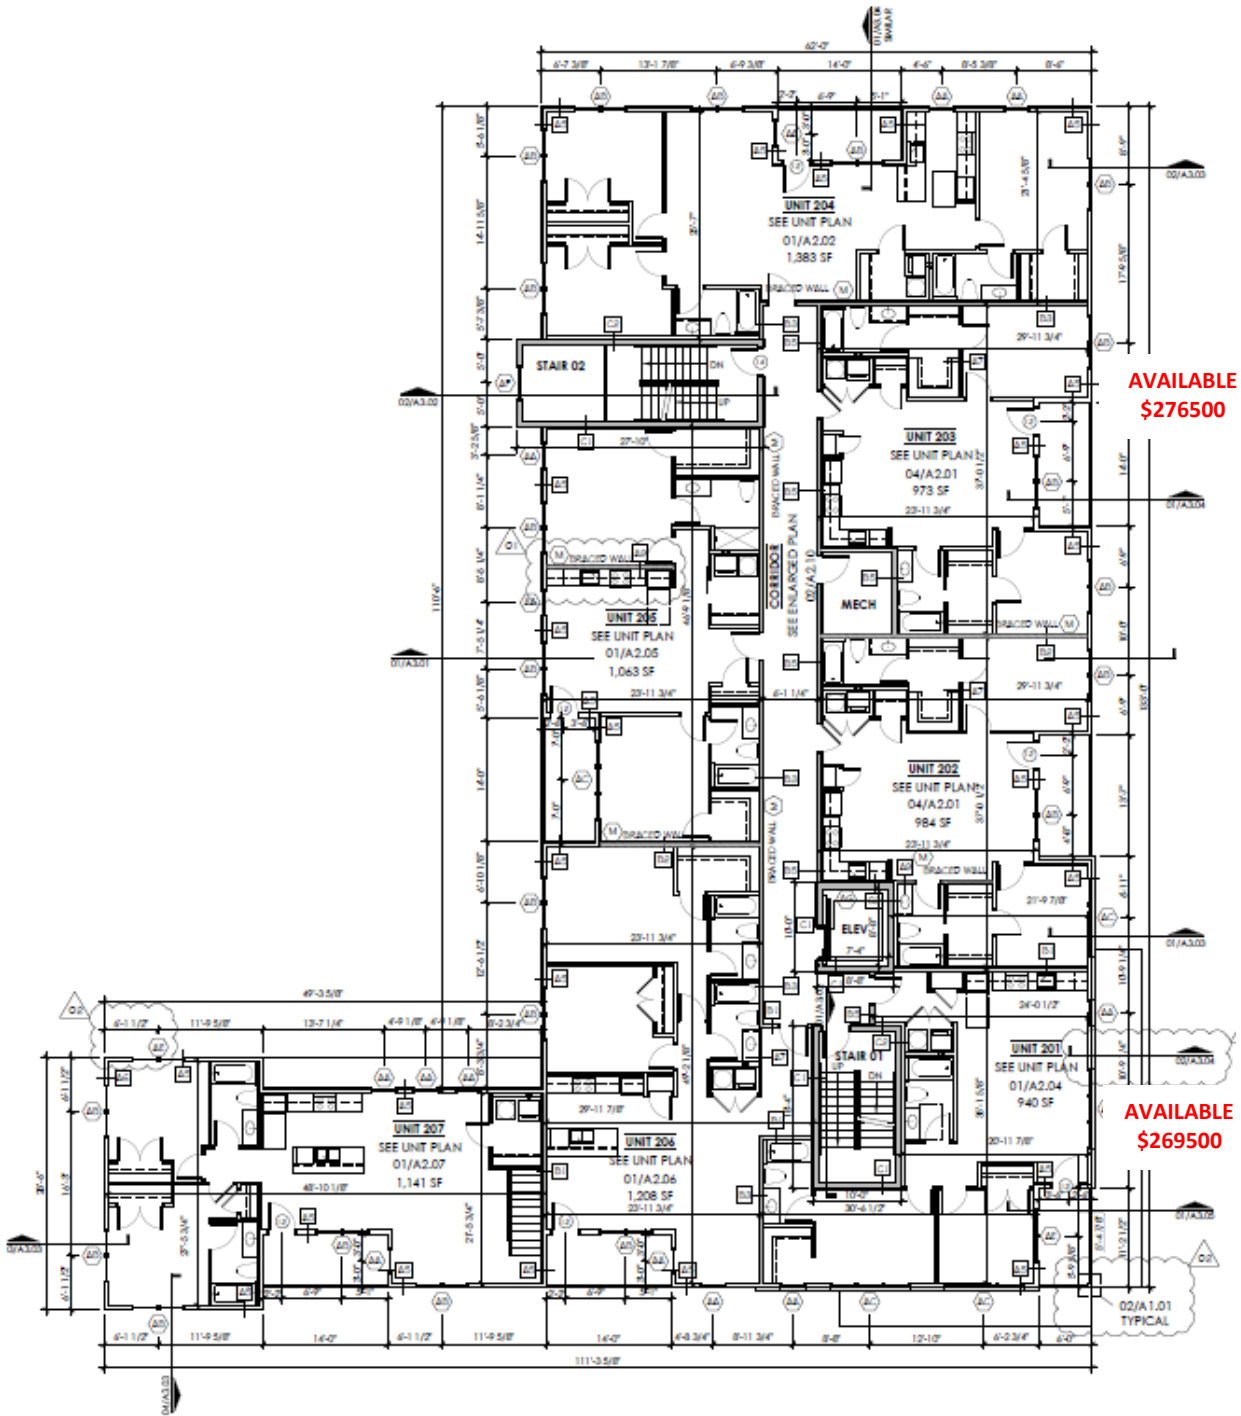


AVAILABLE
\$276500

AVAILABLE
\$269500

01 2ND FLOOR PLAN
SCALE: 1/8"=1'-0"

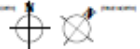

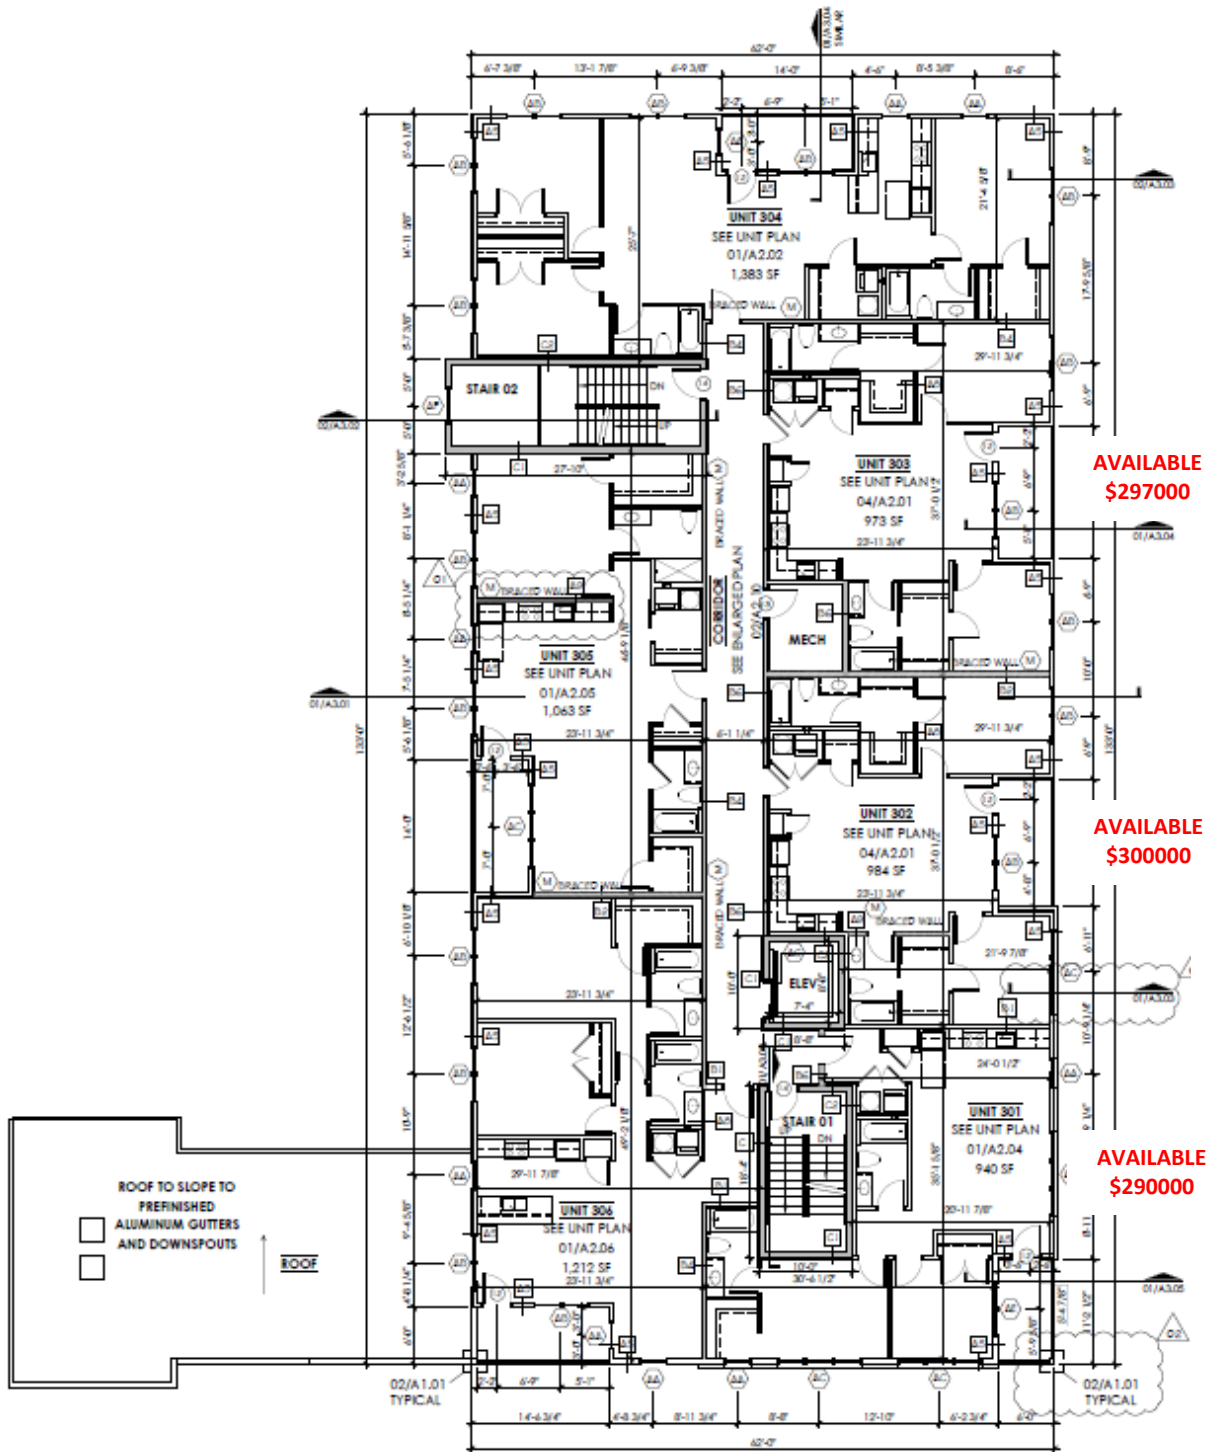


**AVAILABLE
\$297000**


**AVAILABLE
\$300000**

**AVAILABLE
\$290000**

01 3RD FLOOR PLAN
SCALE: 1/8"=1'-0"

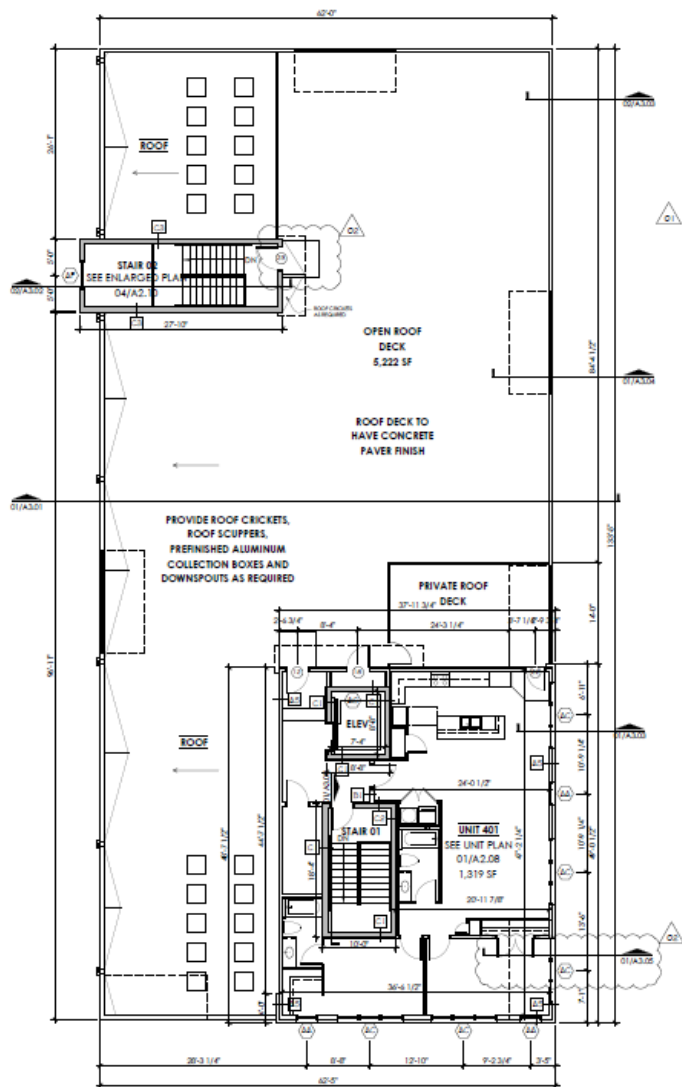

01 4TH FLOOR/ROOF PLAN
SCALE: 1/8"=1'-0"

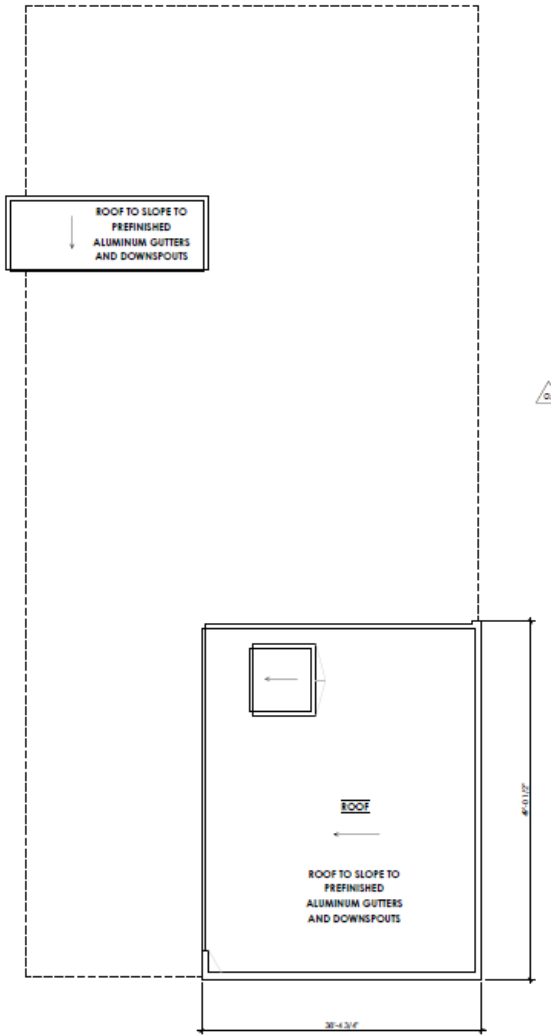

02 HIGH ROOF PLAN
SCALE: 1/8"=1'-0"